


NOT FIELD VERIFIED

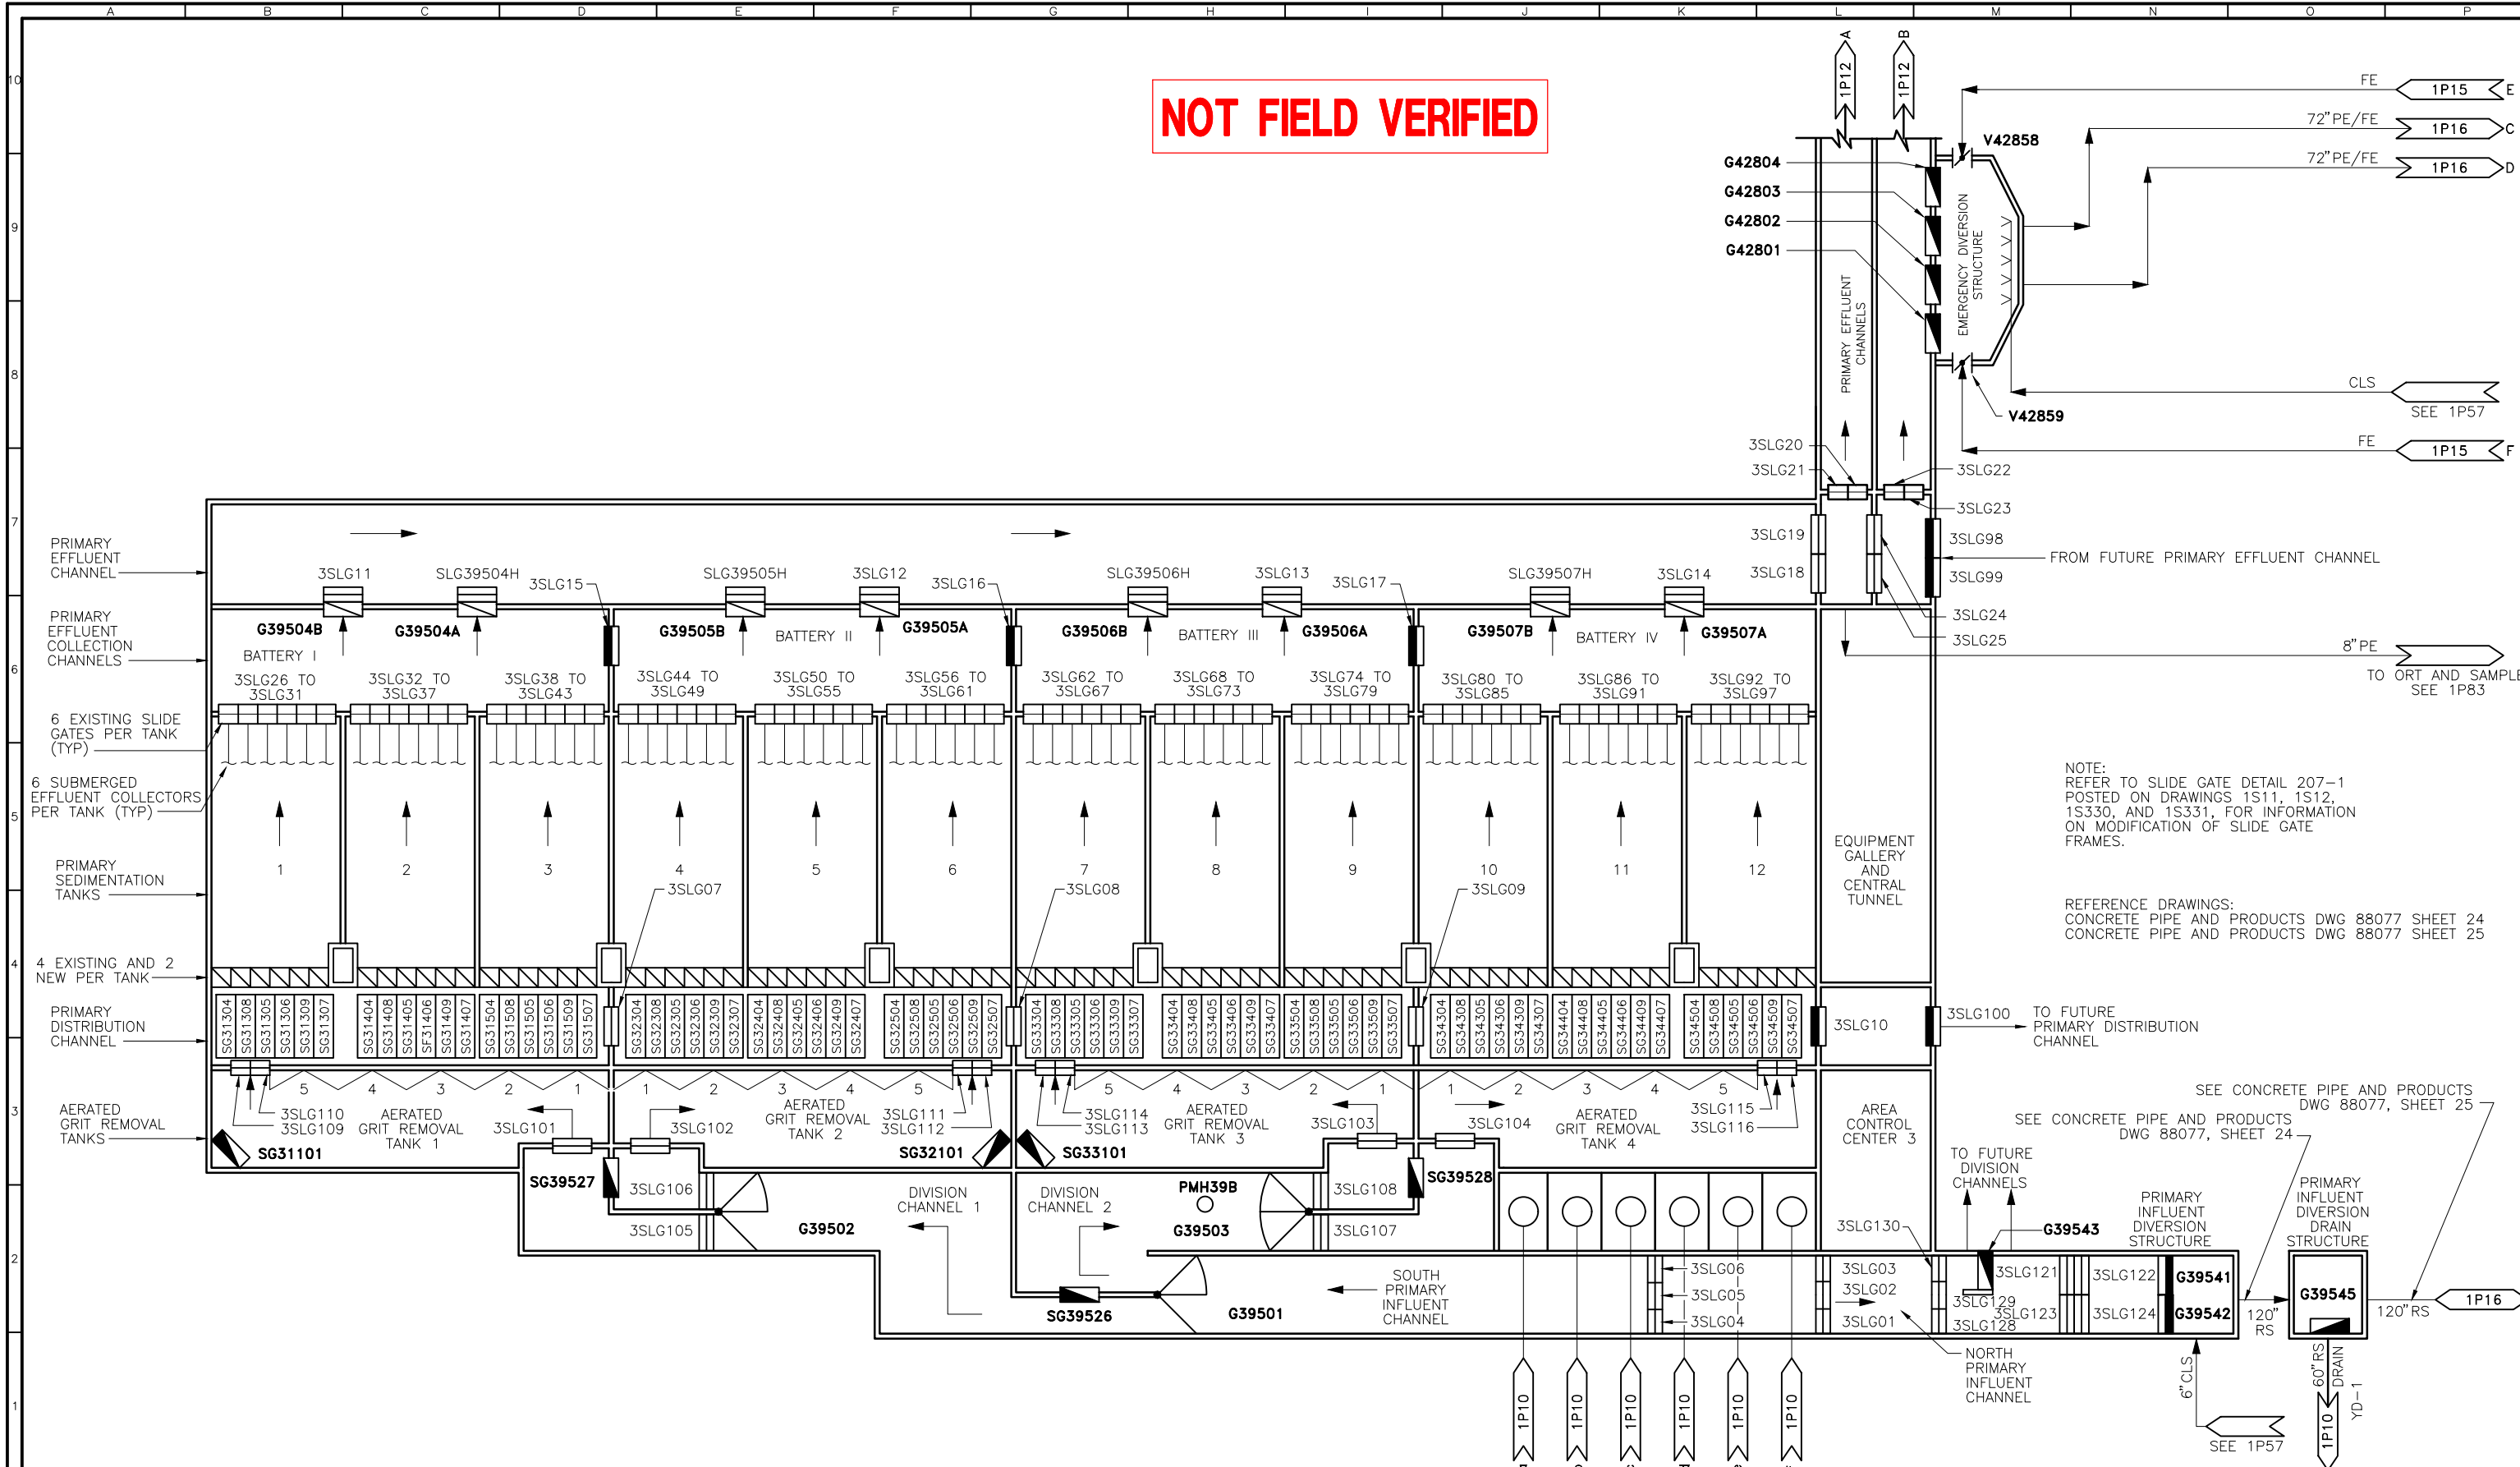

NOTE:
REFER TO SLIDE GATE DETAIL 207-1
POSTED ON DRAWINGS 1S11, 1S12,
1S330, AND 1S331, FOR INFORMATION
ON MODIFICATION OF SLIDE GATE
FRAMES.

REFERENCE DRAWINGS:
CONCRETE PIPE AND PRODUCTS DWG 88077 SHEET 24
CONCRETE PIPE AND PRODUCTS DWG 88077 SHEET 25

SEE CONCRETE PIPE AND PRODUCTS
DWG 88077, SHEET 24

SEE CONCRETE PIPE AND PRODUCTS
DWG 88077, SHEET 24



MASTER SET

THIS DOCUMENT CONTAINS THE MOST
CURRENT, BEST AVAILABLE INFORMATION.
UPDATE THIS DOCUMENT WHEN CHANGES OCCUR.

ZONE		REV.	DESCRIPTION	BY	DATE	CAD	REVISIONS		ZONE	REV.	DESCRIPTION	BY	DATE	CAD
VAR	1	DCN 3091		MDB	03/04	LHC								
VAR	2	PER DCN-9869		DW	02/17	KRD								
ZH	3	PER DCN-9947		TT	04/17	KRD								

SCALE
NO SCALE
LINE IS 2 INCHES
AT FULL SIZE
(IF NOT 2"-SCALE ACCORDINGLY)
DRAWN LHC
DATE 03/04

PROCESS AND PIPING SCHEMATIC

GRIT REMOVAL AND
PRIMARY TREATMENT

FILE NUMBER
10008303
DRAWING NUMBER
1P11
SHEET NUMBER
1 OF 1